

TOWNSHIP 33 NORTH, RANGE 118 WEST, OF THE SIXTH PRINCIPAL MERIDIAN, WYOMING.

CORRECTIVE DEPENDENT RESURVEY

The cor. of secs. 8, 9, 16 and 17, monumented with an iron post, 2 1/2 ins. diam., firmly set, projecting 8 ins. above the ground, in a mound of stone, 3 ft. base to top, with brass cap mkd. as shown.

Cor. is located on steep and rocky SE. slope.

The 1/4 sec. cor. of secs. 8 and 17, monumented with a granite stone, 16x12x6 ins., firmly set 4 ins. below the surface of the ground, plainly mkd. 1/4 on N. face.

At the corner point

Set an iron post, 28 ins. long, 2 1/2 ins. diam., 26 ins. in the ground, in a mound of stone, 2 ft. base, with brass cap mkd. as shown.

from which

The bearing tree mkd. in 1976, a cedar, 11 ins. diam., bears S. 24 3/4 W., 119 lks. dist., with healed blaze on SE. face.

Bury the original corner stone and set a steel fence post alongside the iron post.

Cor. is located in faint remnants of an abandoned fence extending N. and S.

From this point, the proportionate position established during the 1976 dependent resurvey, bears S. 28°27' E., 1.753 chs. dist., monumented with an iron post, 2 1/2 ins. diam., firmly set, projecting 4 ins. above the ground, with a small mound of stone N. of the cor., with brass cap mkd. T33N R118W 1/4 S8 S17 1976. Add the mks. AM and bury in place, 3 ins. below the surface of the ground.

The cor. of secs. 7, 8, 17 and 18, monumented with an iron post, 2 1/2 ins. diam., firmly set, projecting 6 ins. above the ground, in a mound of stone, 2 1/2 ft. base to top, with brass cap mkd. as shown.

Cor. is located beneath high tension power line extending N. and S., 1.38 chs. W. of a small ravine, drains S., approximately 4 chs. N. of the Willow Creek Road, extending E. and W.

SURVEY INFORMATION AND CERTIFICATE

This plat represents the entire record of the corrective dependent resurvey of a portion of the subdivisional lines designed to restore the corners in their true original locations according to the best available evidence.

The history of earlier surveys pertaining to this resurvey is as follows:

Frank H. Jones surveyed the subdivisional lines in 1889. Louis D. Gilbert dependently resurveyed a portion of the subdivisional lines in 1966, Jerry L. Messick dependently resurveyed a portion of the subdivisional lines in 1976.

Ross W. Turner, County Surveyor, Lincoln County, and Wyoming Registered Professional Engineer and Land Surveyor No. 3514 purported recovering the original one fourth section corner of secs. 8 and 17, which was missed during the 1976 dependent resurvey. A field investigation confirmed the purported findings. The correct position for the 1/4 sec. cor. was monumented during the course of this corrective dependent resurvey with ties to the proportionate position and is described in detail herein.

The survey was executed with a Trimble global positioning system (GPS) Model 4000 SSI real time kinematic receiver. The direction of all lines refer to the true meridian. All directions, distances and geographic positions were determined by GPS methods.

The area embraced by this survey is situated in the northwestern portion of Lincoln County, approximately 11 miles north of Afton, Wyoming. The mean elevation is about 6,400 feet above sea level. Access is provided by a graded county road extending east and west immediately south of the area, at the base of the foothills along the north side of the Willow Creek bottom land. Drainage of the area is southerly into Willow Creek. Vegetation consist of sagebrush, native grasses, bitter brush, chokecherry and scattered patches of aspen and pine.

I, Lynn A. Forbes, Cadastral Surveyor, HEREBY CERTIFY upon honor, that in pursuance of Special Instructions dated October 30, 1996, and assignment instructions dated September 1, 1999, for Group Number 632, Wyoming, I have corrected the dependent resurvey of a portion of the subdivisional lines, Township 33 North, Range 118 West, Sixth Principal Meridian, Wyoming, and that this plat in one sheet represents the entire record of this survey. Field assistant was Jerry L. Messick, Cadastral Surveyor. Survey executed November 16, 1999, and has been made in strict conformity with the special instructions, the Manual of Surveying Instructions for the Survey of the Public Lands of the United States, 1973, and in the specific manner described hereon.

Lynn A. Forbes
Cadastral Surveyor

September 22, 2000
Date


UNITED STATES DEPARTMENT OF THE INTERIOR
BUREAU OF LAND MANAGEMENT

Cheyenne, Wyoming

September 22, 2000

This plat representing the entire record of this survey, having been correctly executed in accordance with the requirements of law and the regulations of this Bureau, is hereby accepted.

For the Director
John P. Lee
Chief Cadastral Surveyor for Wyoming

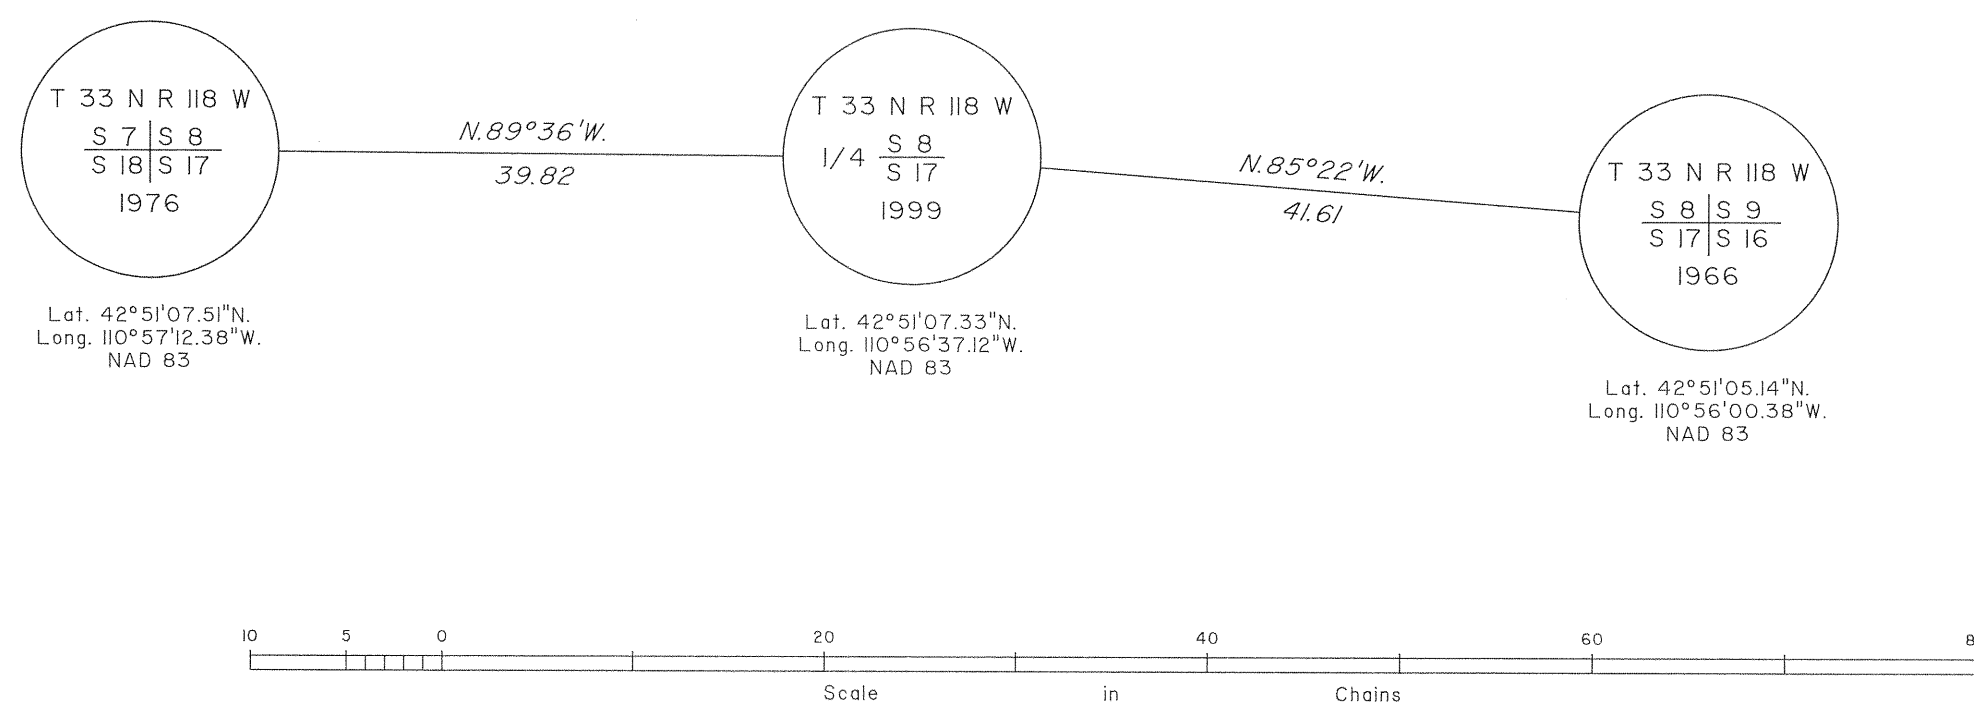

Mean magnetic declination
14 1/4° E.